


Haddington Woods

Access and Planting Plan

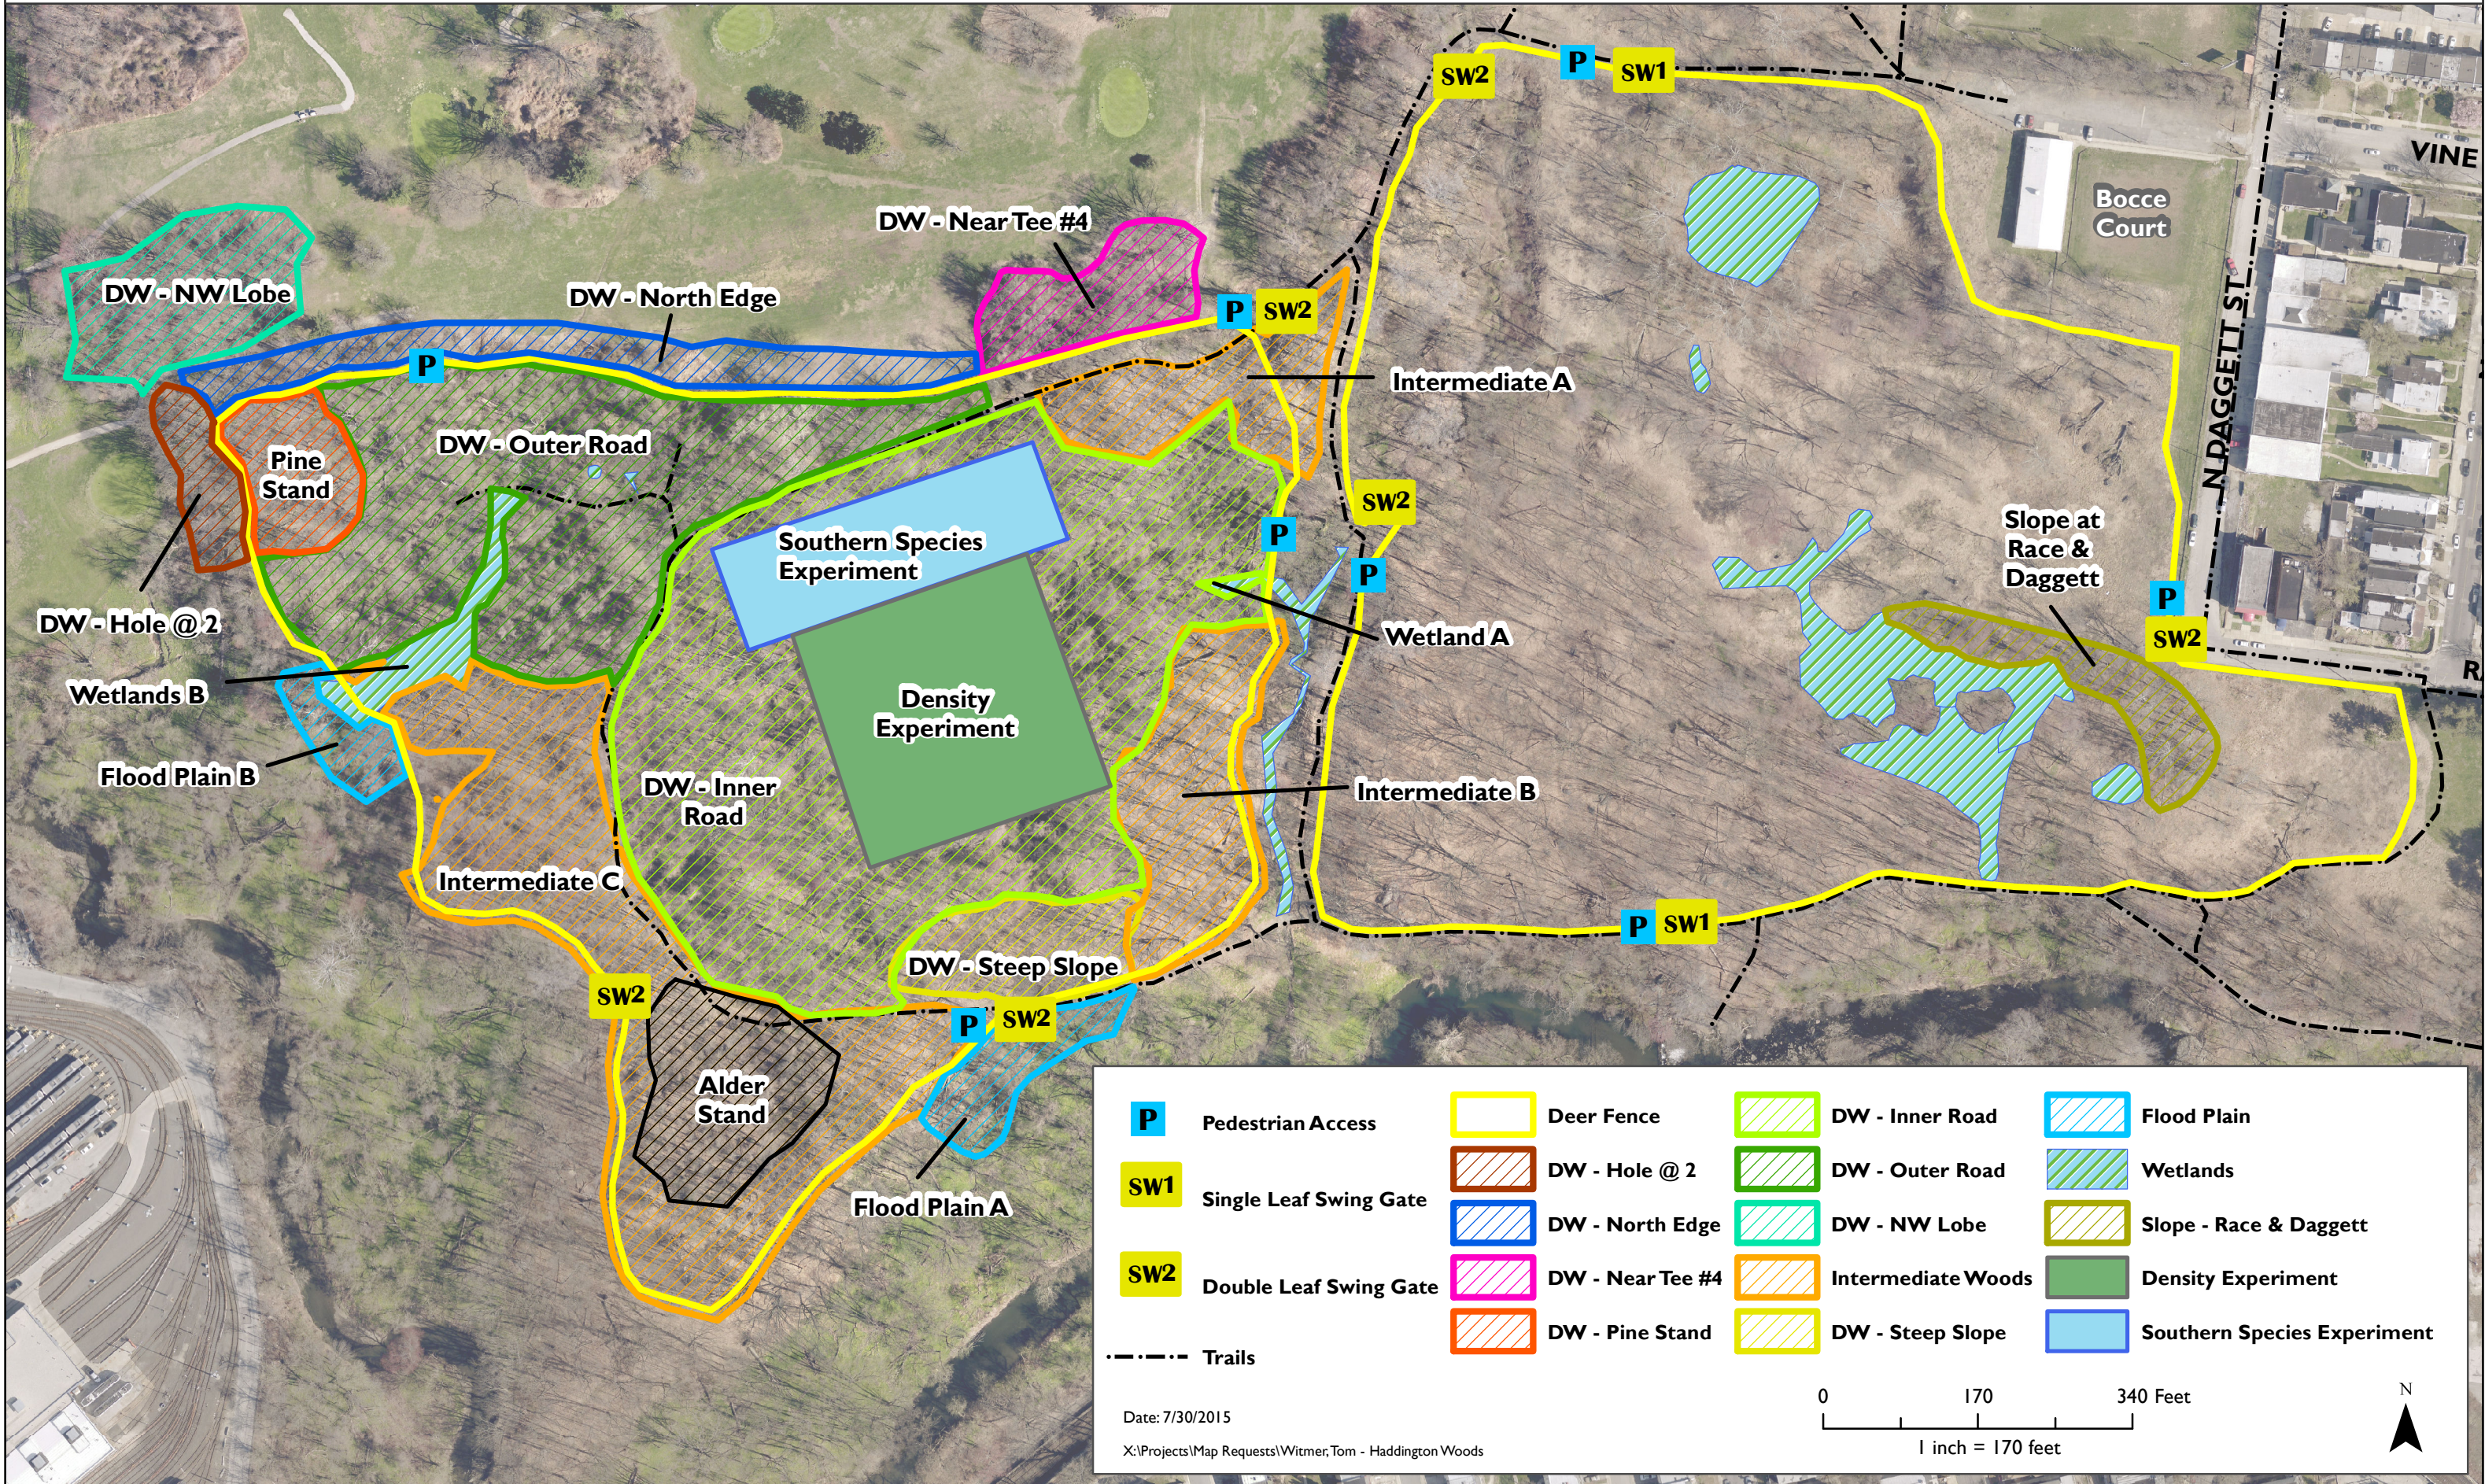

P	Pedestrian Access		Deer Fence		DW - Inner Road		Flood Plain
SW1	Single Leaf Swing Gate		DW - Hole @ 2		DW - Outer Road		Wetlands
SW2	Double Leaf Swing Gate		DW - North Edge		DW - NW Lobe		Slope - Race & Daggett
	Trails		DW - Near Tee #4		Intermediate Woods		Density Experiment
			DW - Pine Stand		DW - Steep Slope		Southern Species Experiment

Date: 7/30/2015
 X:\Projects\Map Requests\Witmer, Tom - Haddington Woods

0 170 340 Feet
 1 inch = 170 feet

N